




SOUTHEAST ELEVATION (FRONT)

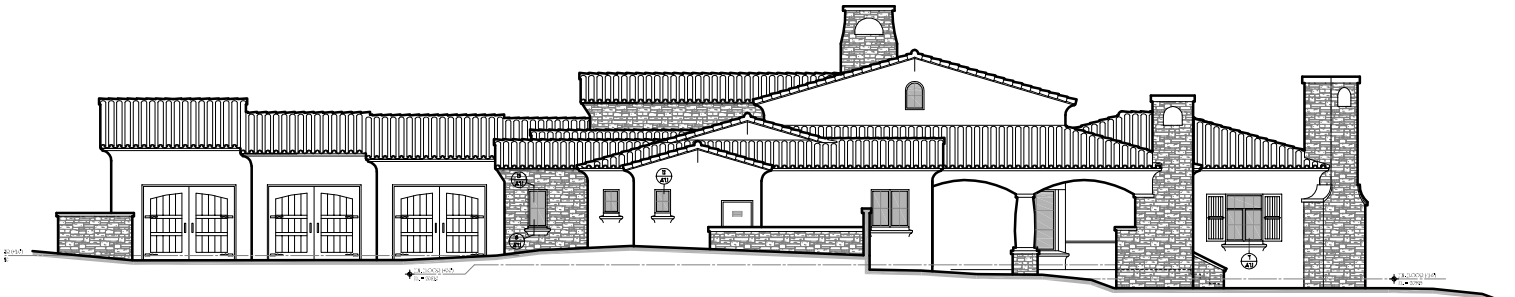


NORTHEAST ELEVATION

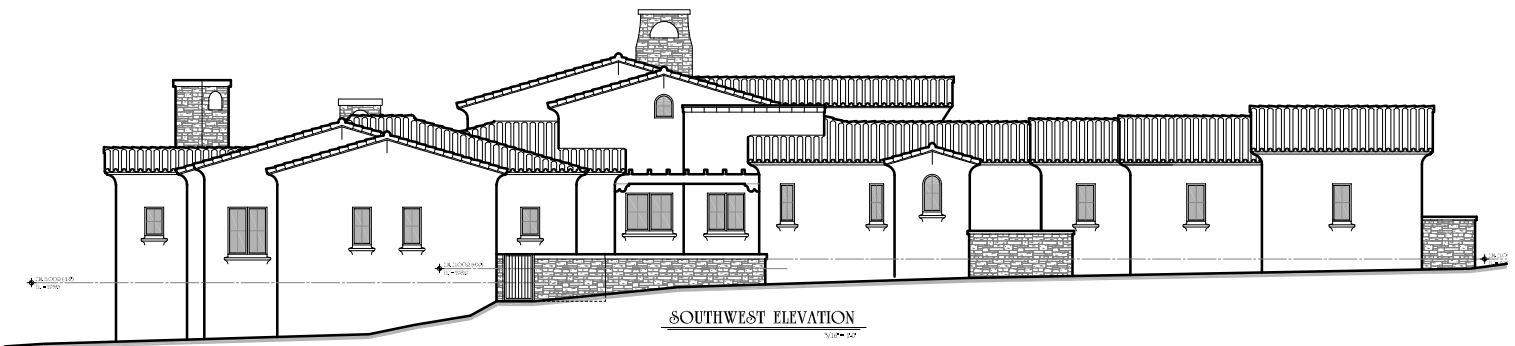

SOUTHWEST ELEVATION

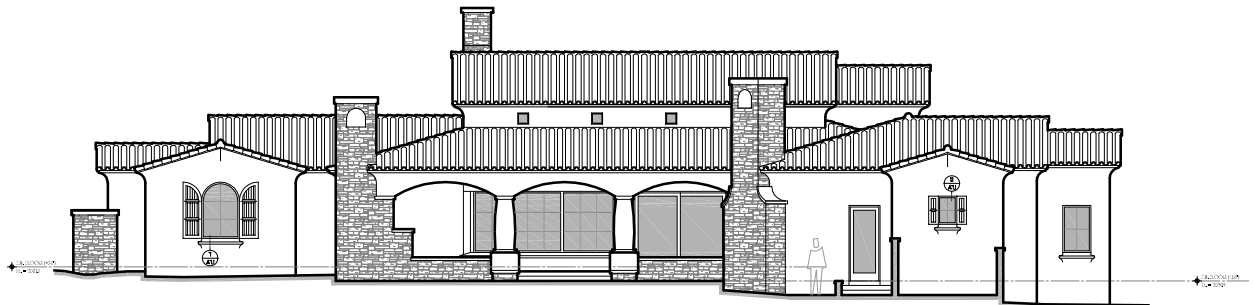

NORTHWEST ELEVATION (REAR)

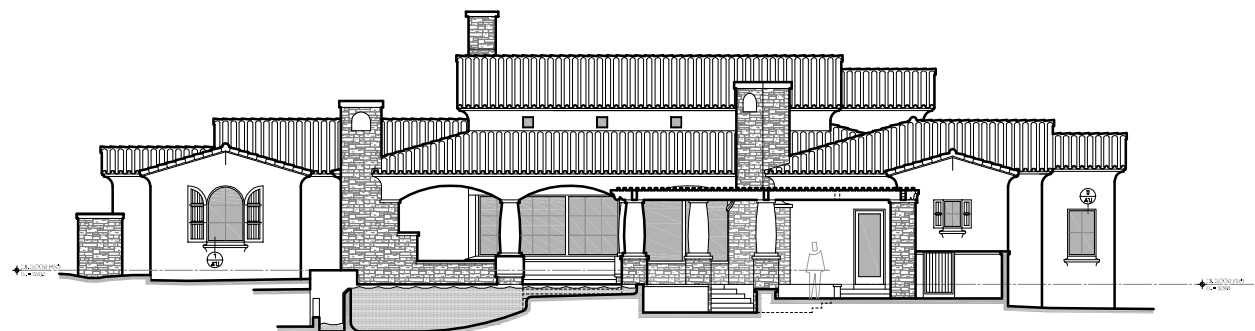

NORTHWEST ELEVATION (W/ TRELLIS)